
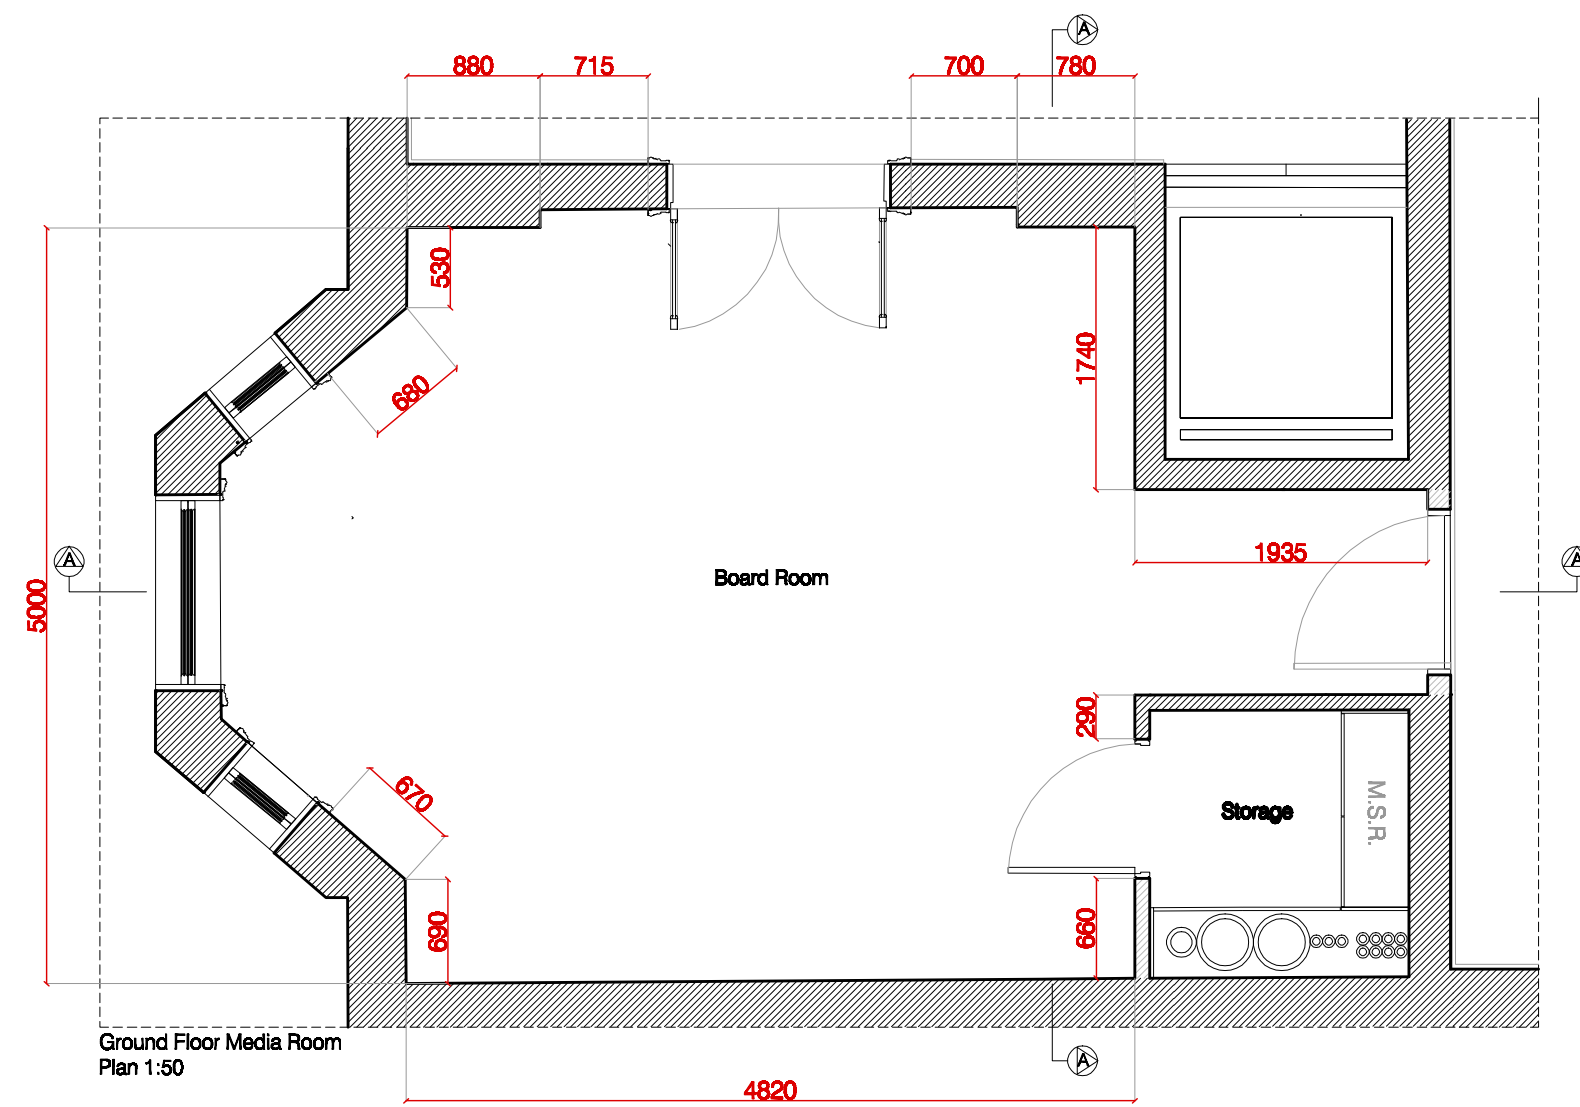
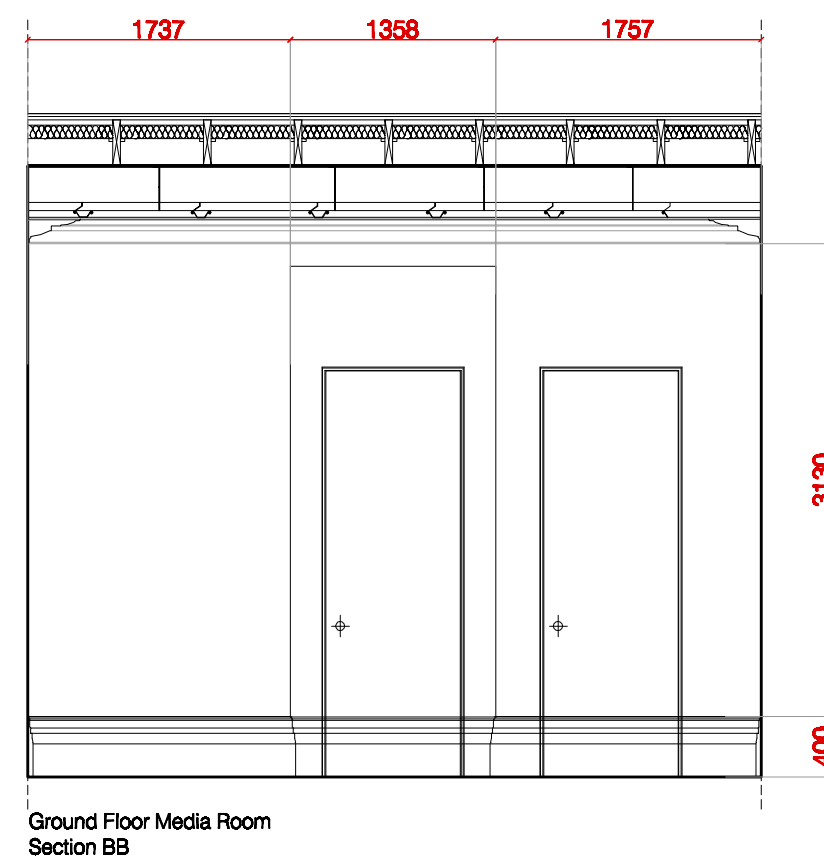


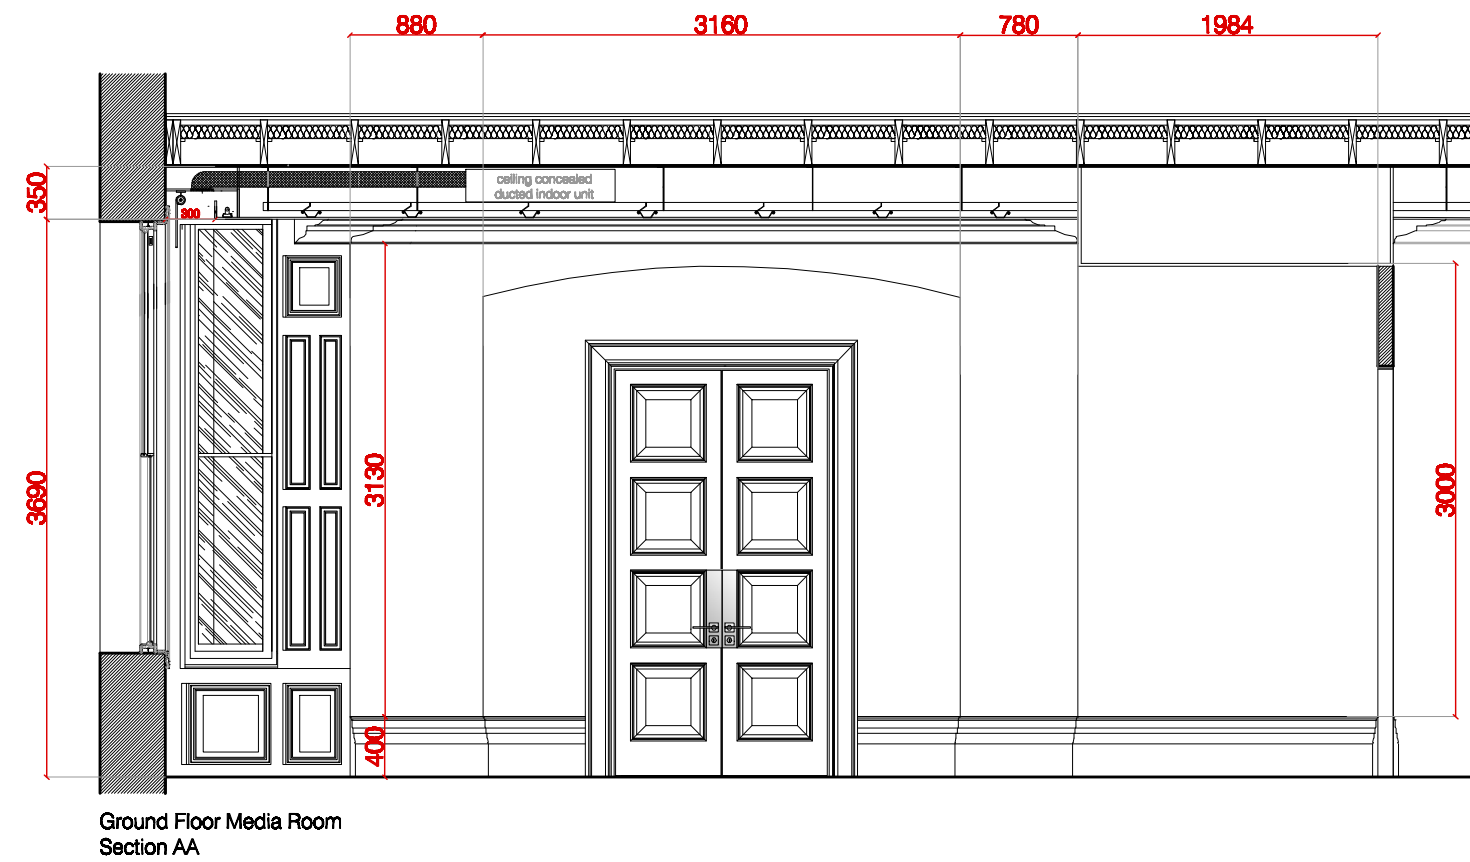

Rev	Date	Description

© copyright

markam associate
ARCHITECTURE INTERIOR DESIGN

t (020)7349 9882
f (020)7349 8616
e info@markamassociates.com

3/4 Harbour Yard,
Chelsea Harbour,
London, SW10 0XD

Job Title
**Tower House
226 Cromwell Road**


Drawing Title
**Ground Floor
Board Room Elevations**

Client
Colebrook Property Ltd


Date **15/02/2008** Drawn by **GO**

Scale **1:50** Size **A2**


Drg. No. **226THCR / A43** Rev.

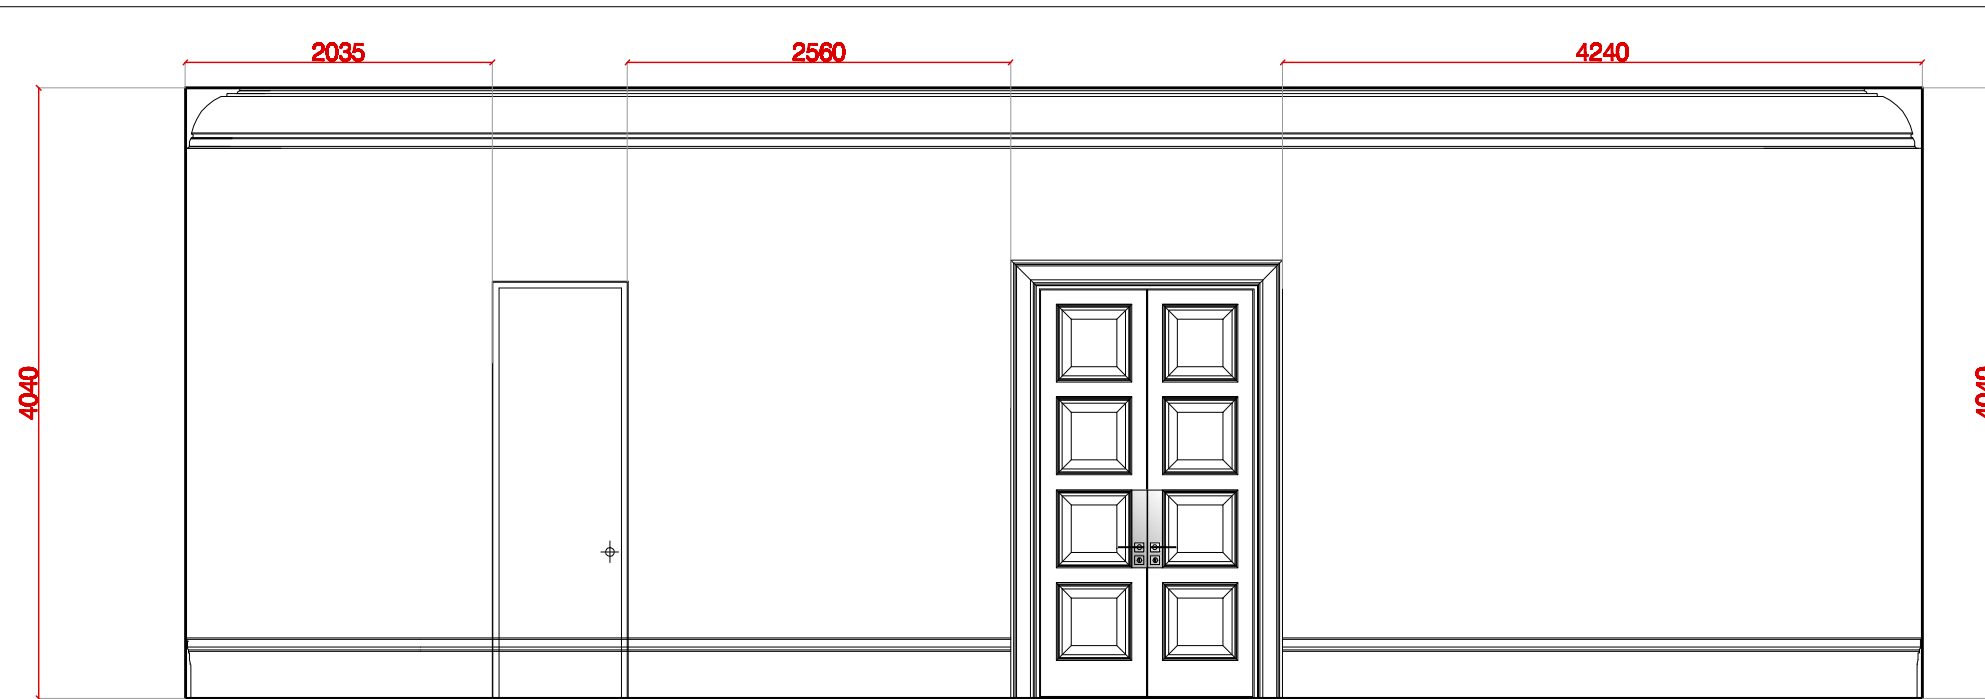


Elevation AA - Ground Floor

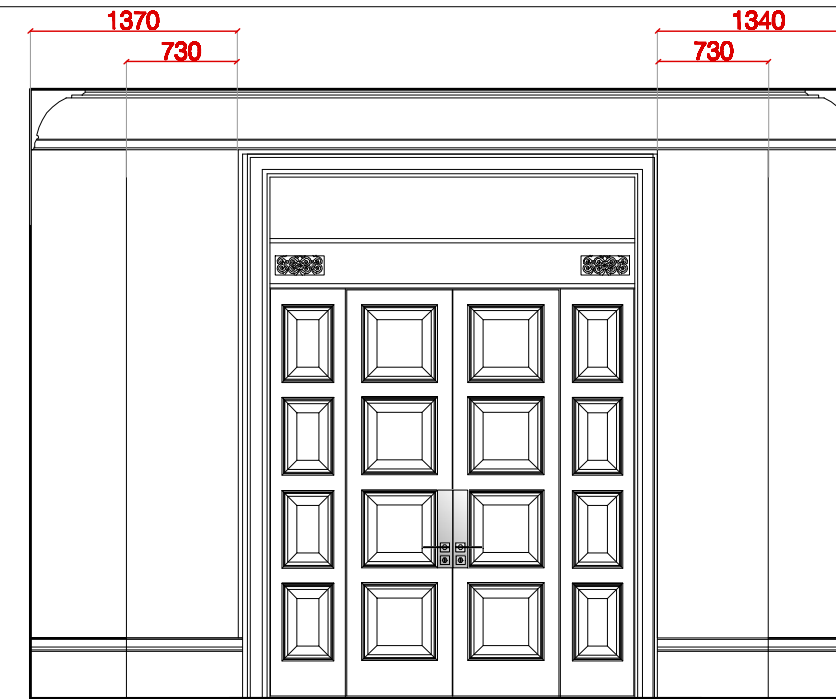


Elevation BB - Ground Floor

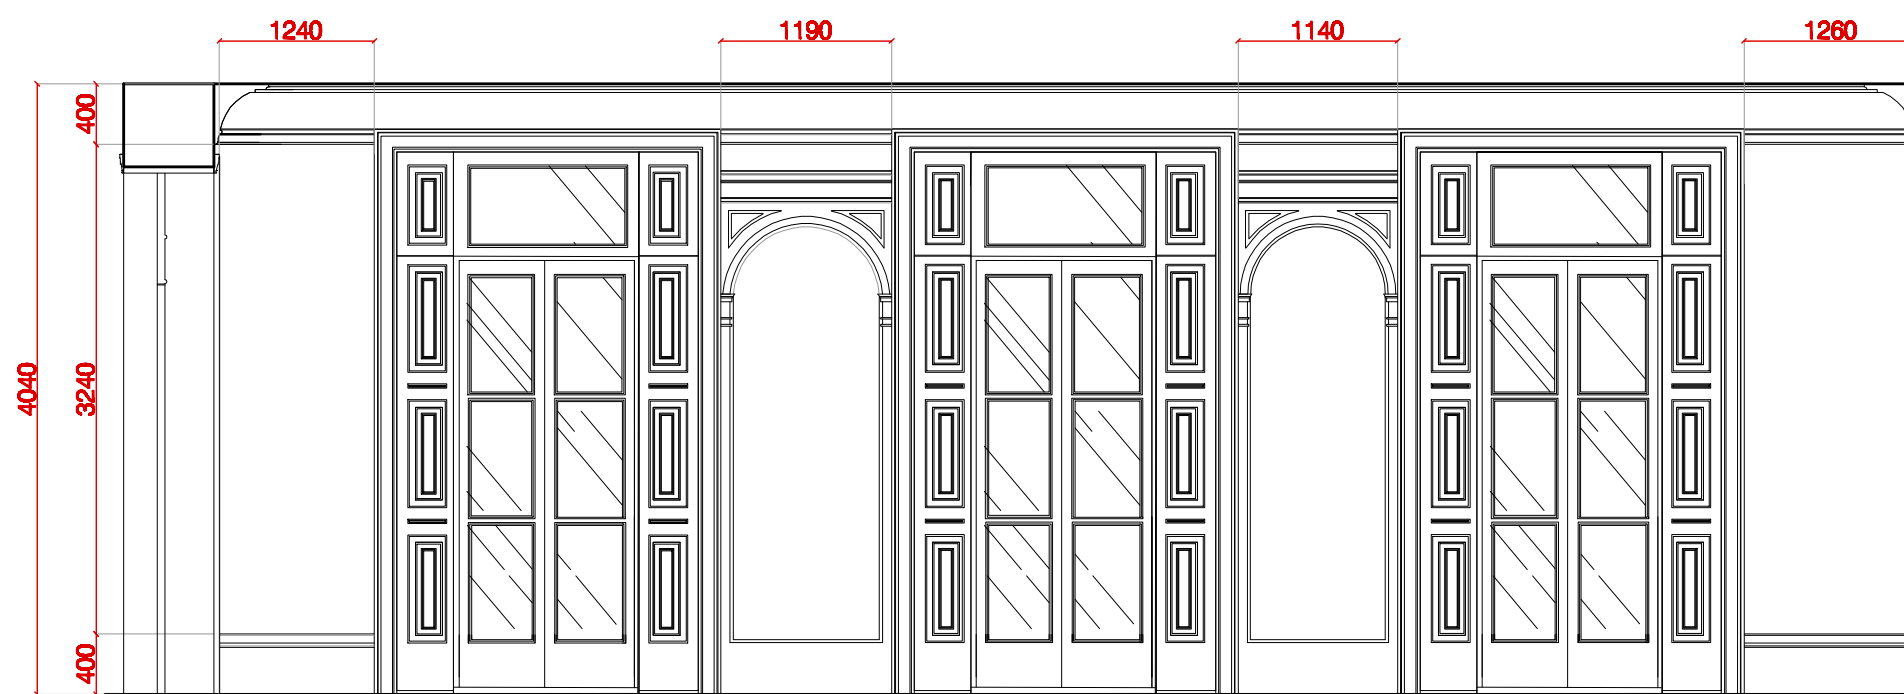

Elevation CC - Ground Floor

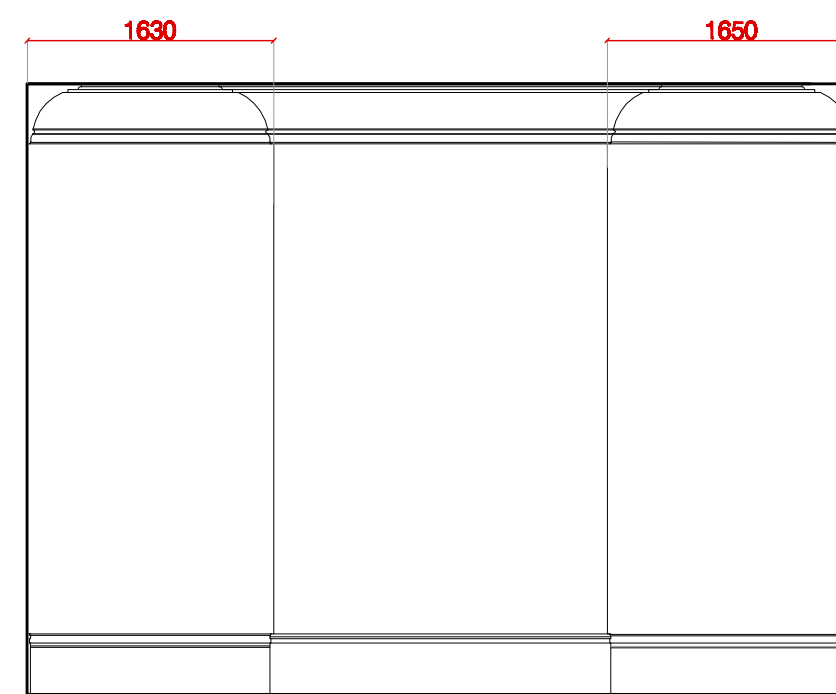

Elevation DD - Ground Floor

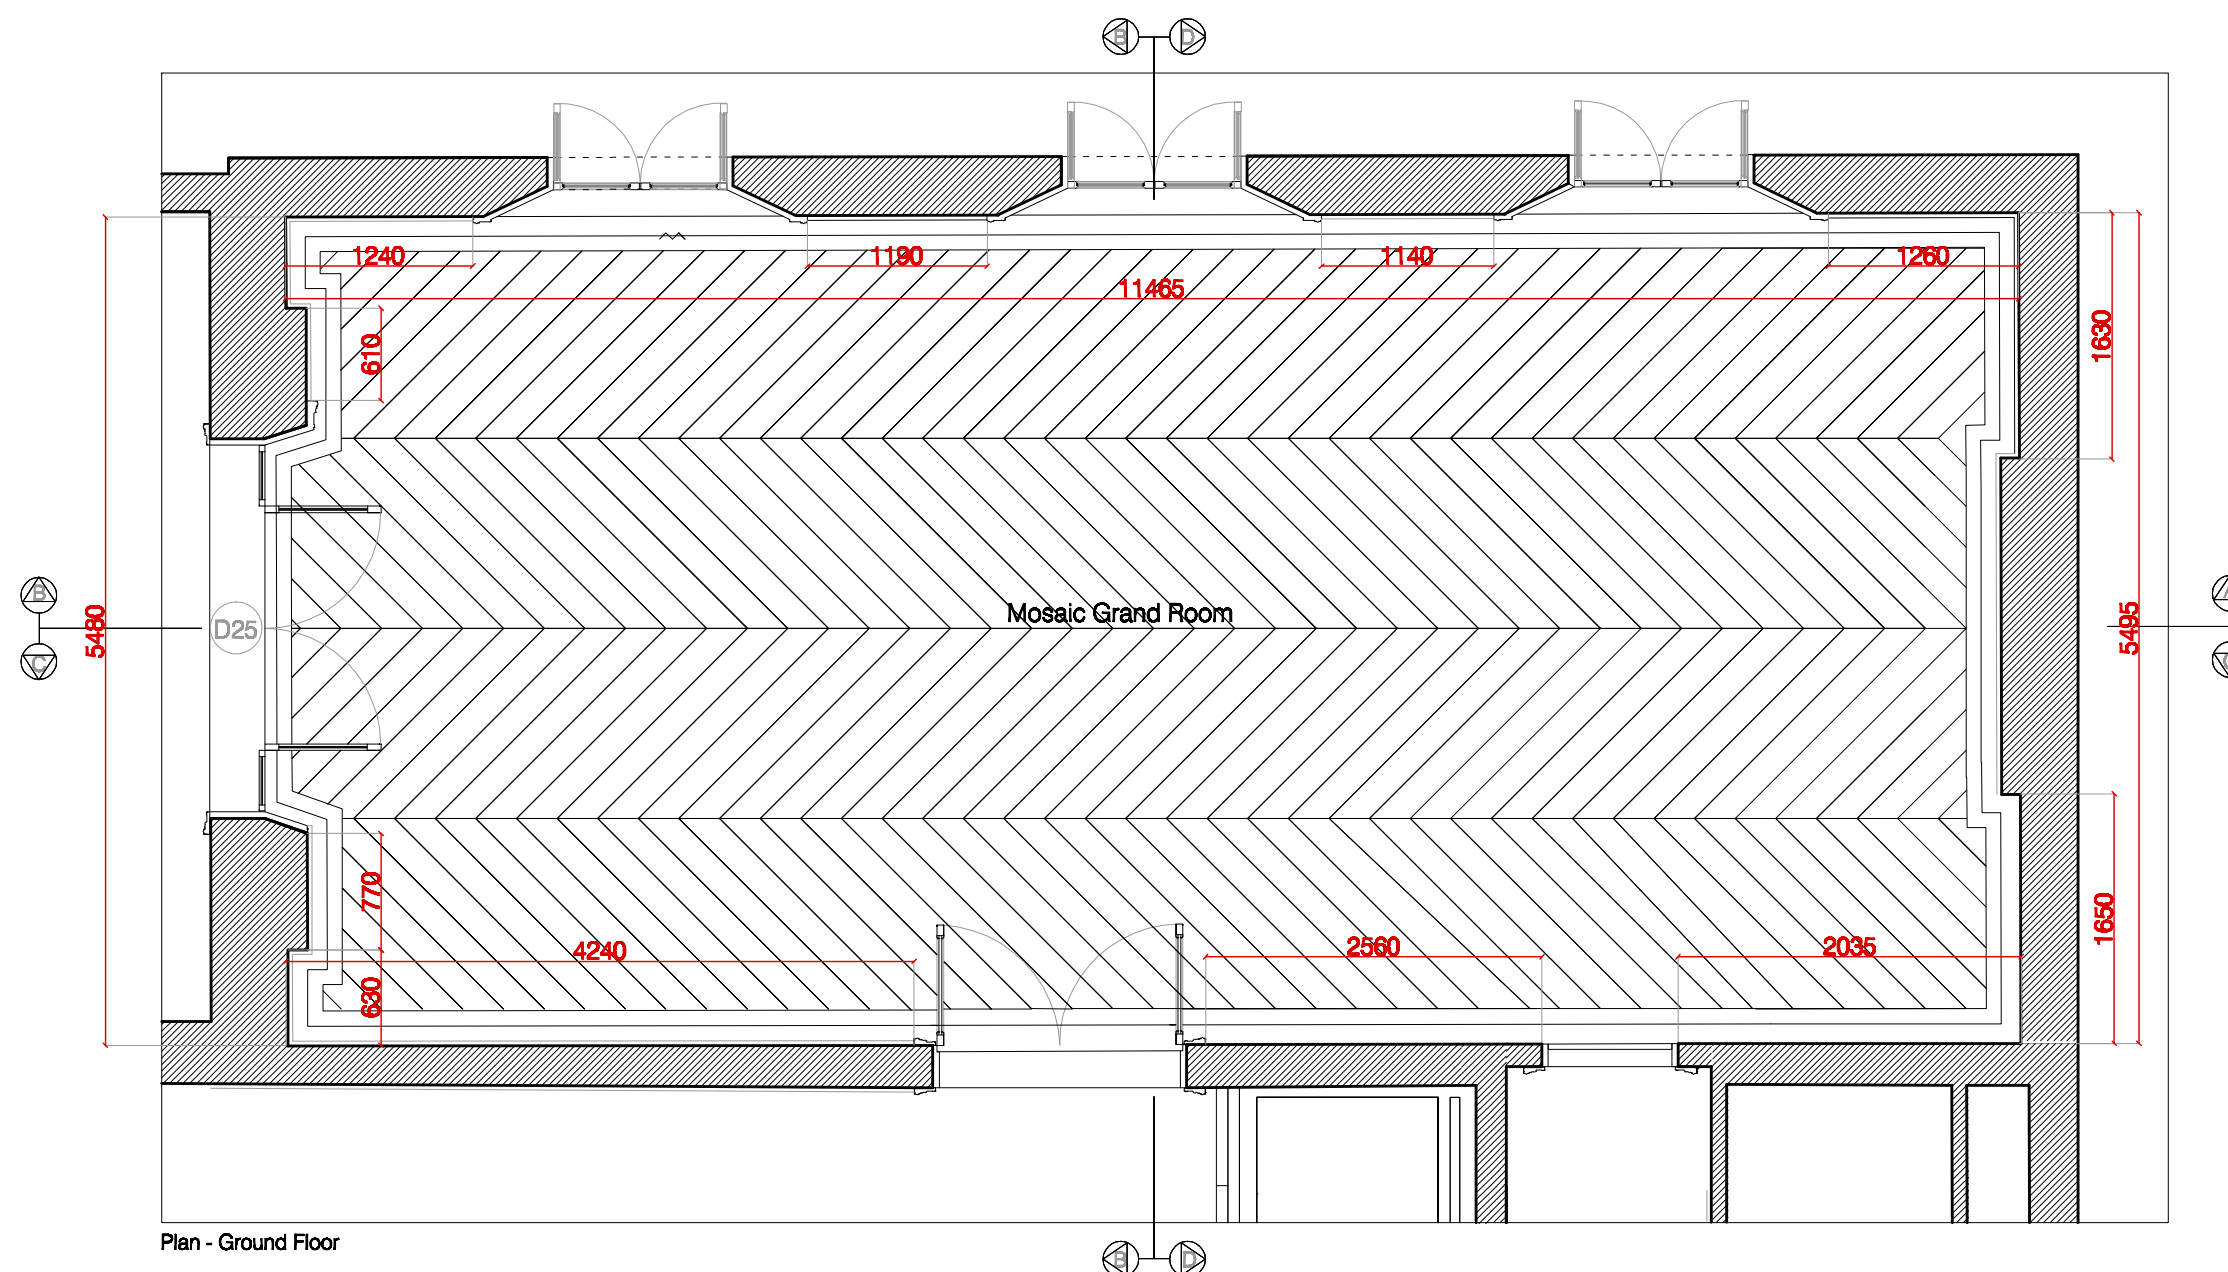

Plan - Ground Floor

Rev	Date	Description
A	19/05/2008	Elevation Updated
A	11/09/2007	Changes to Elevation

© copyright

markam associate
ARCHITECTURE INTERIOR DESIGN

t (020)7349 9882
f (020)7349 8616
e info@markamassociates.com

3/4 Harbour Yard,
Chelsea Harbour,
London, SW10 0XD

Job Title
Tower House
226 Cromwell Road


Drawing Title
Ground Floor
Exhibition Room Elevations

Client
Colebrook Property Ltd

Date **19/05/2008** Drawn by **GO**

Scale **1:50** Size **A2**

Drg. No. **226THCR / A33** Rev. **B**

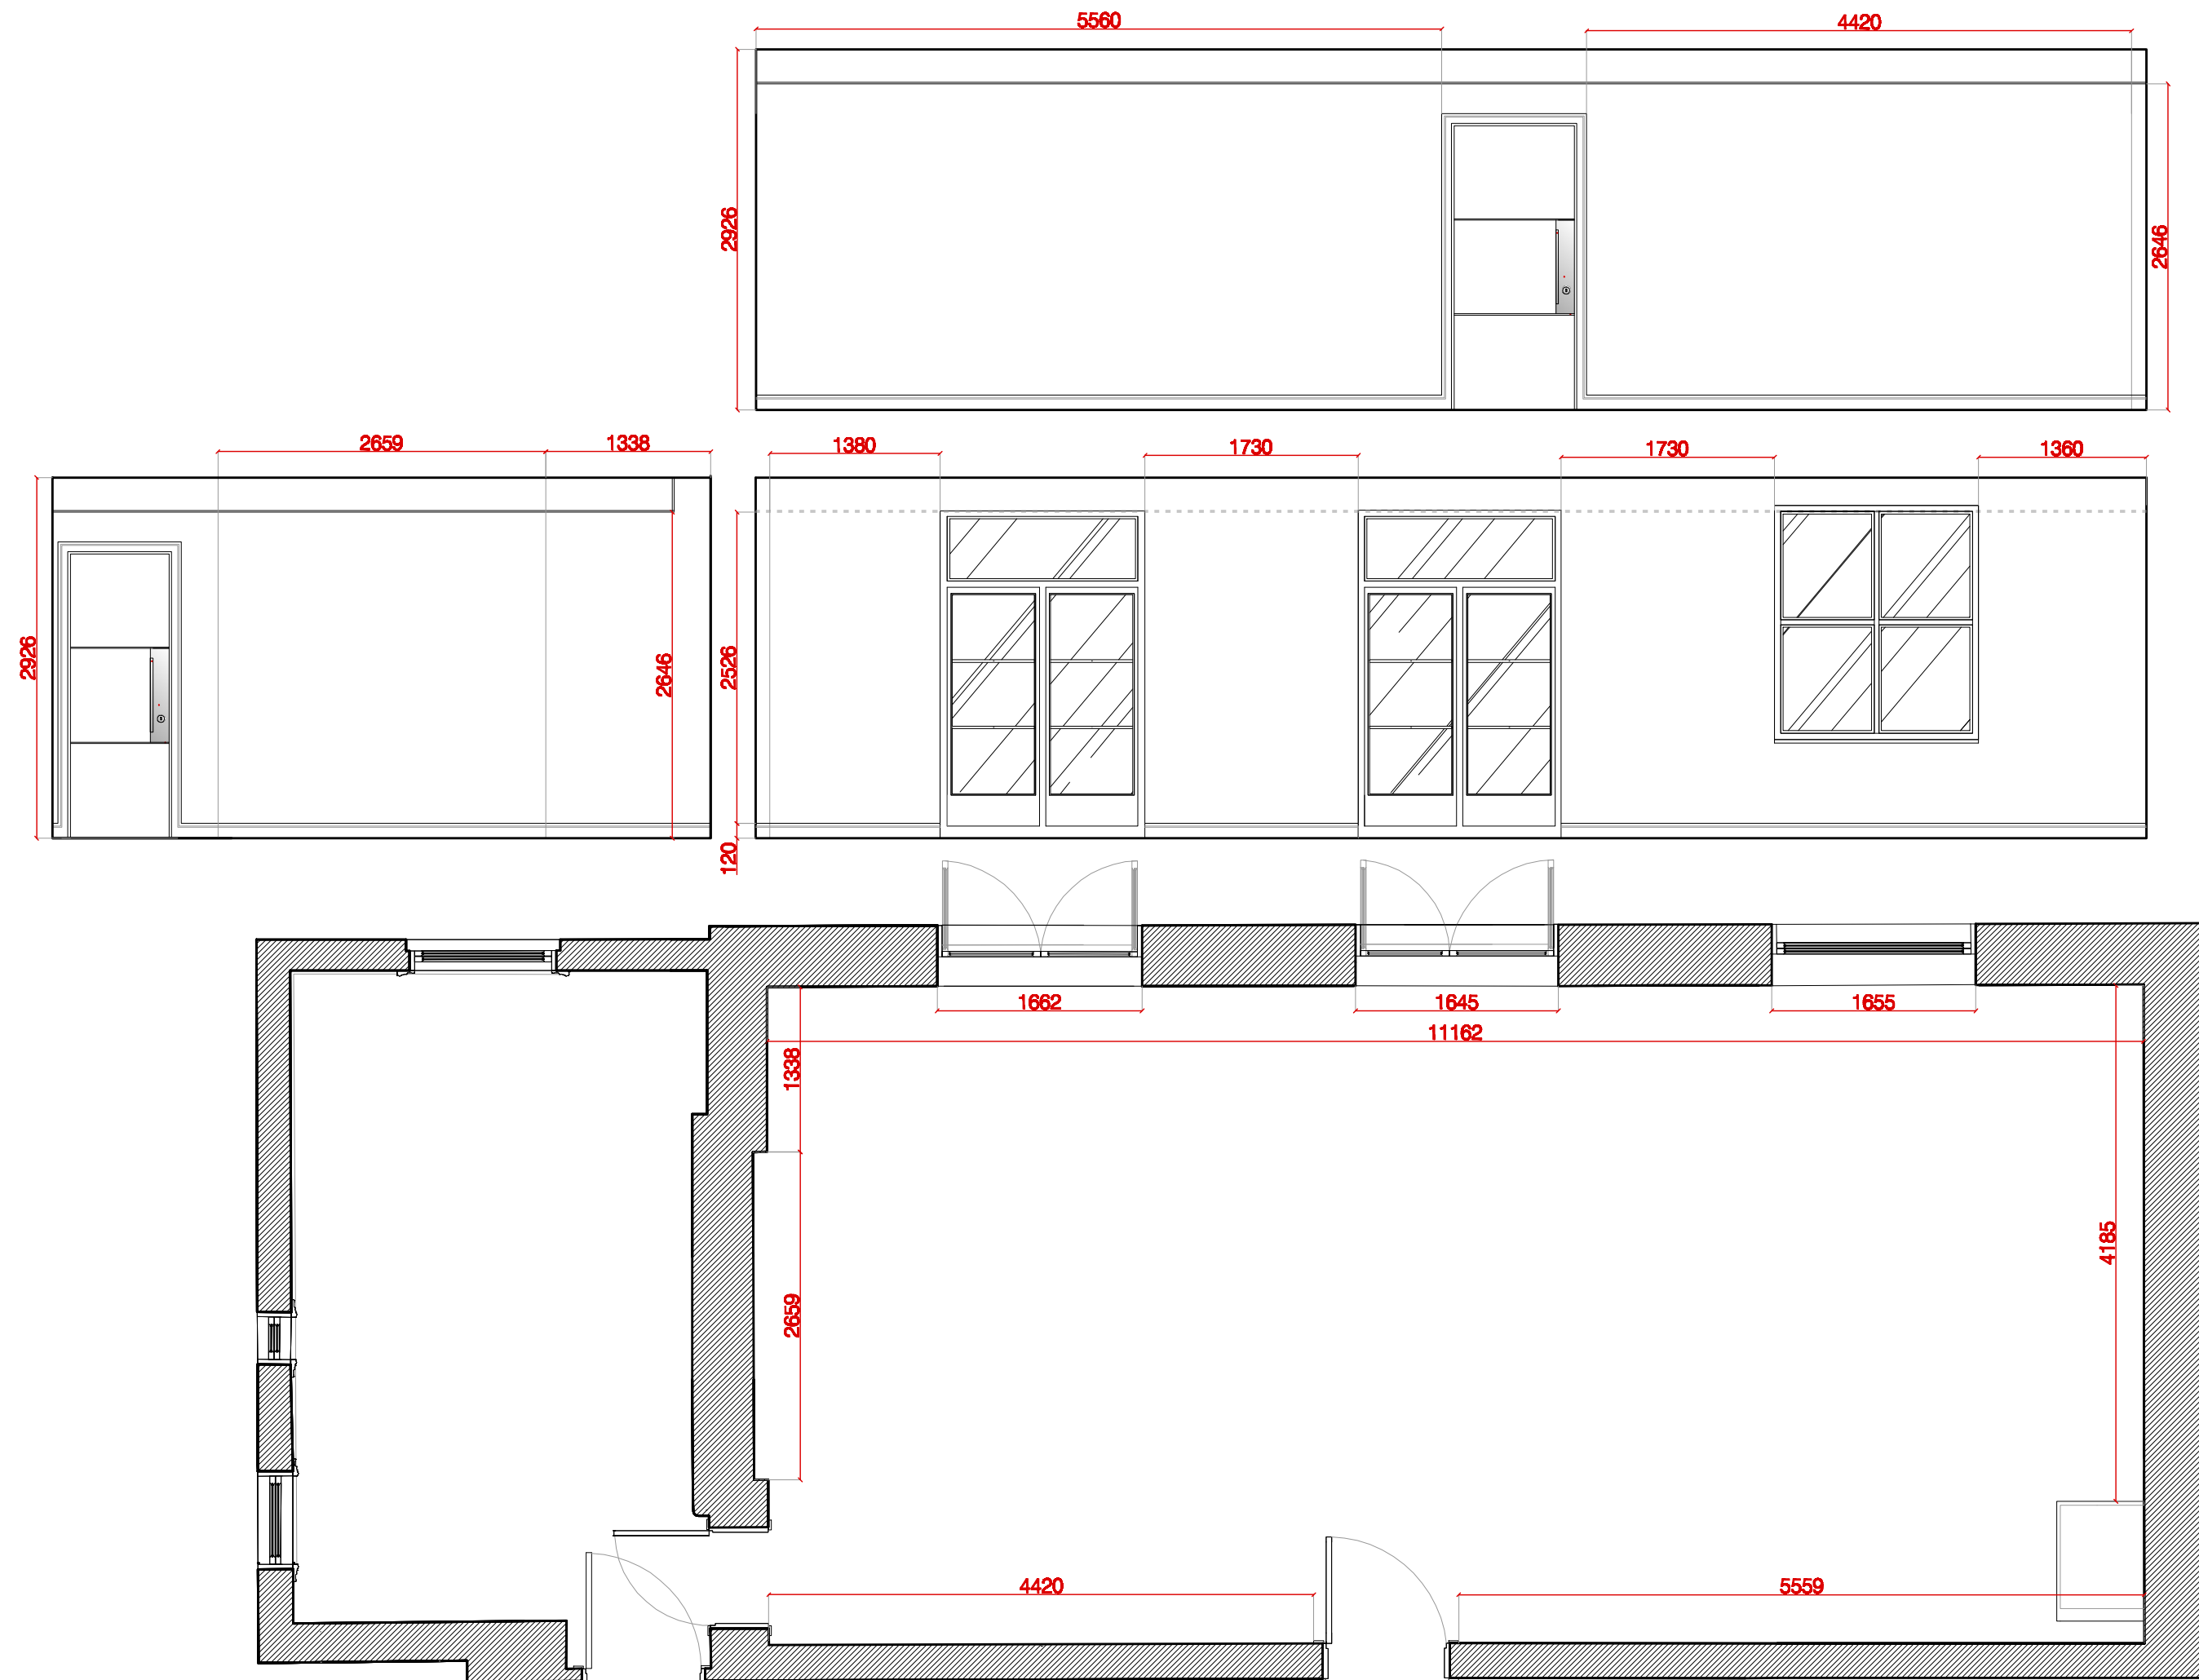

Rev	Date	Description

o copyright

markam associates
ARCHITECTURE INTERIOR DESIGN

t (020)7349 9882
f (020)7349 8616
e info@markamassociates.com

3/4 Harbour Yard,
Chelsea Harbour,
London, SW10 0XD

Job Title	
Tower House 226 Cromwell Road	
Drawing Title	
Lower Ground Floor Exhibition Room Elevations	
Client	
Colebrook Property Ltd	
Date 14/12/2011	Drawn by JO
Scale 1:50	Size A2
Drg. No.	Rev.
226THCR / A33a	